


Pink Barna-kal Timber Sale: Alkali Final Road Work Map

Section 36 T36N R27W

Attachment A: Page 4 of 6

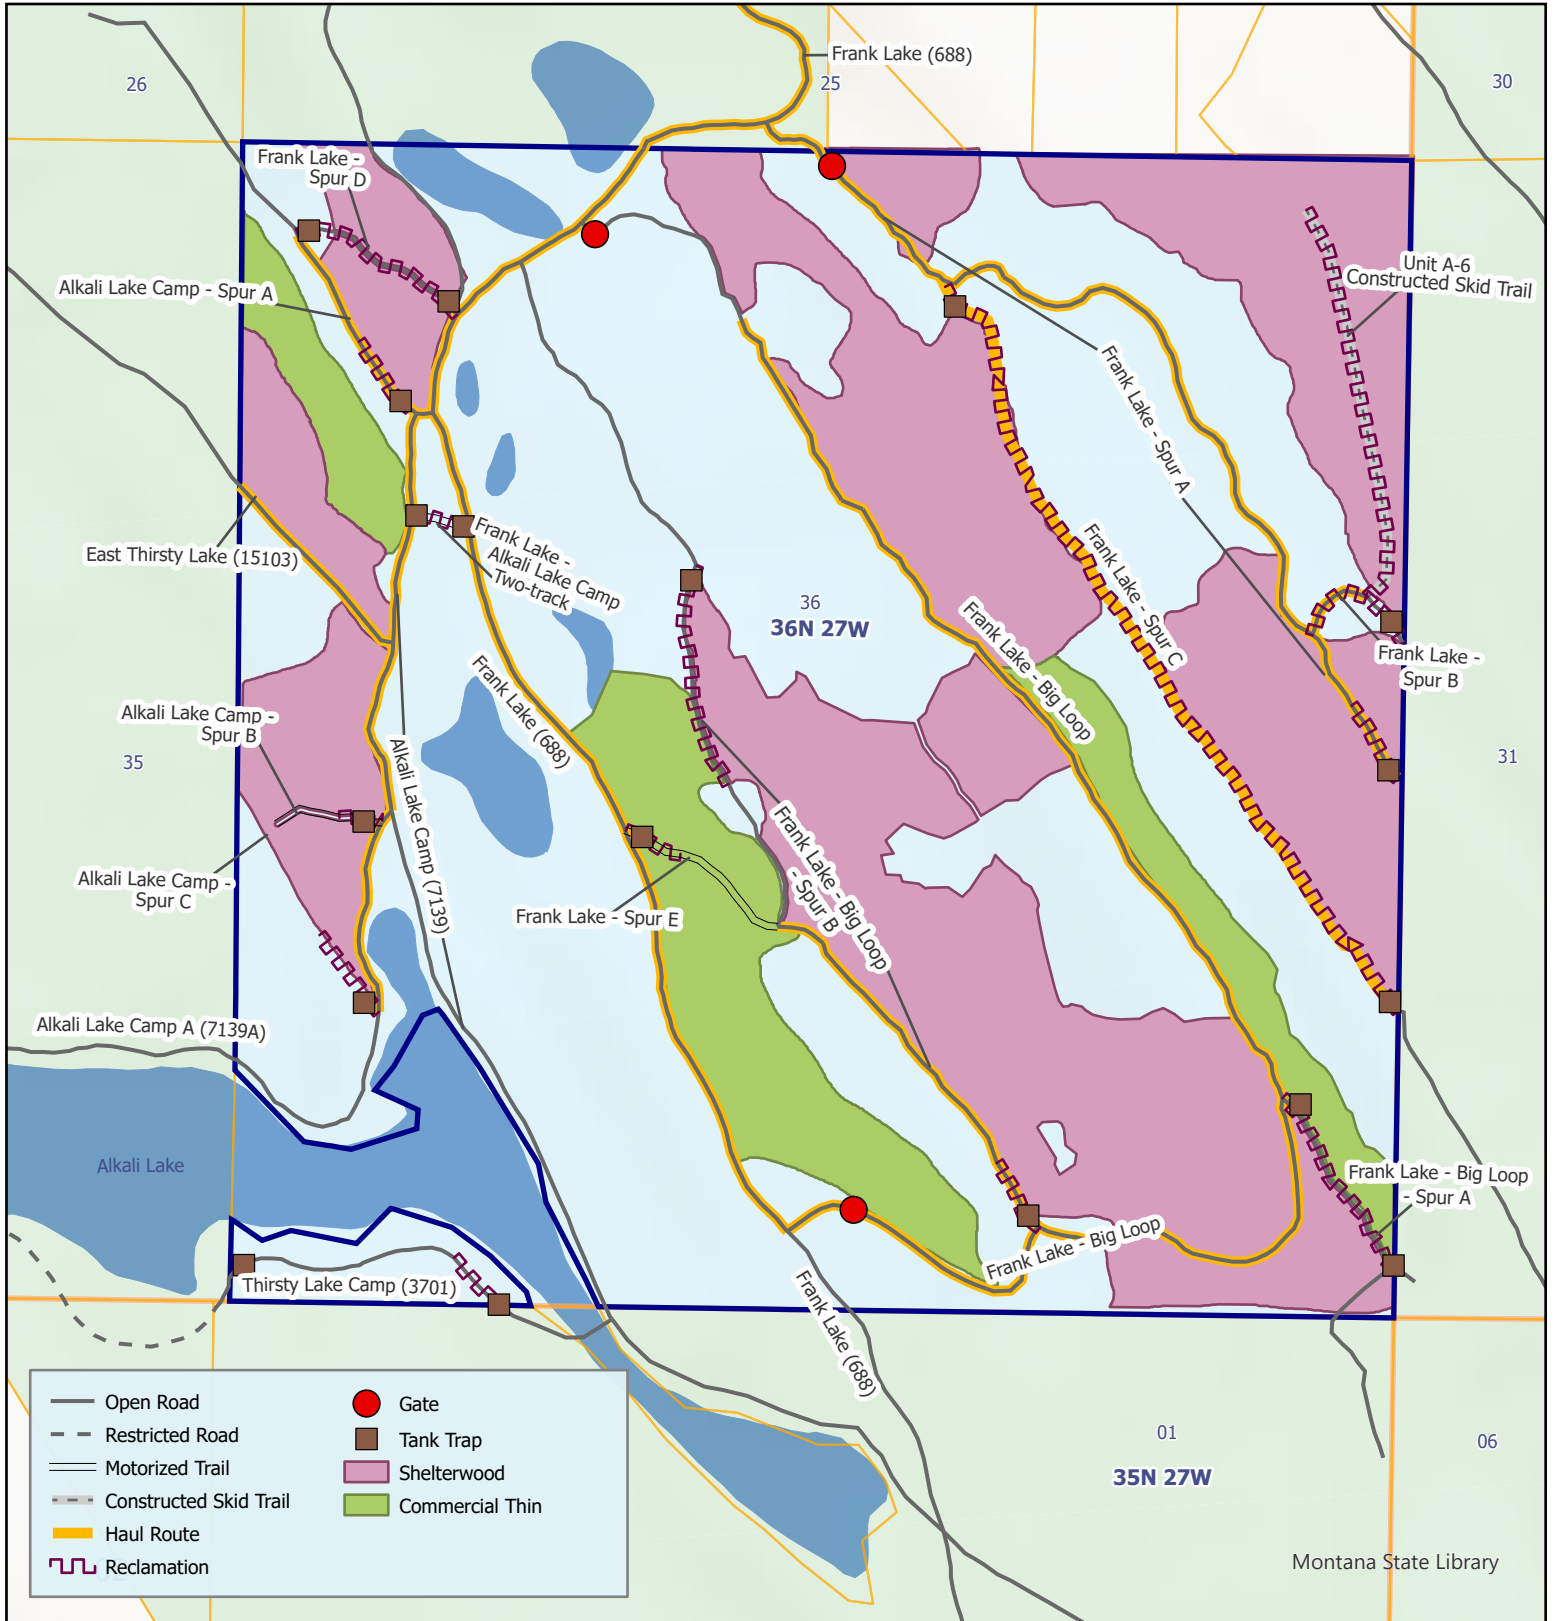

Jan 2026
S. Golden

