

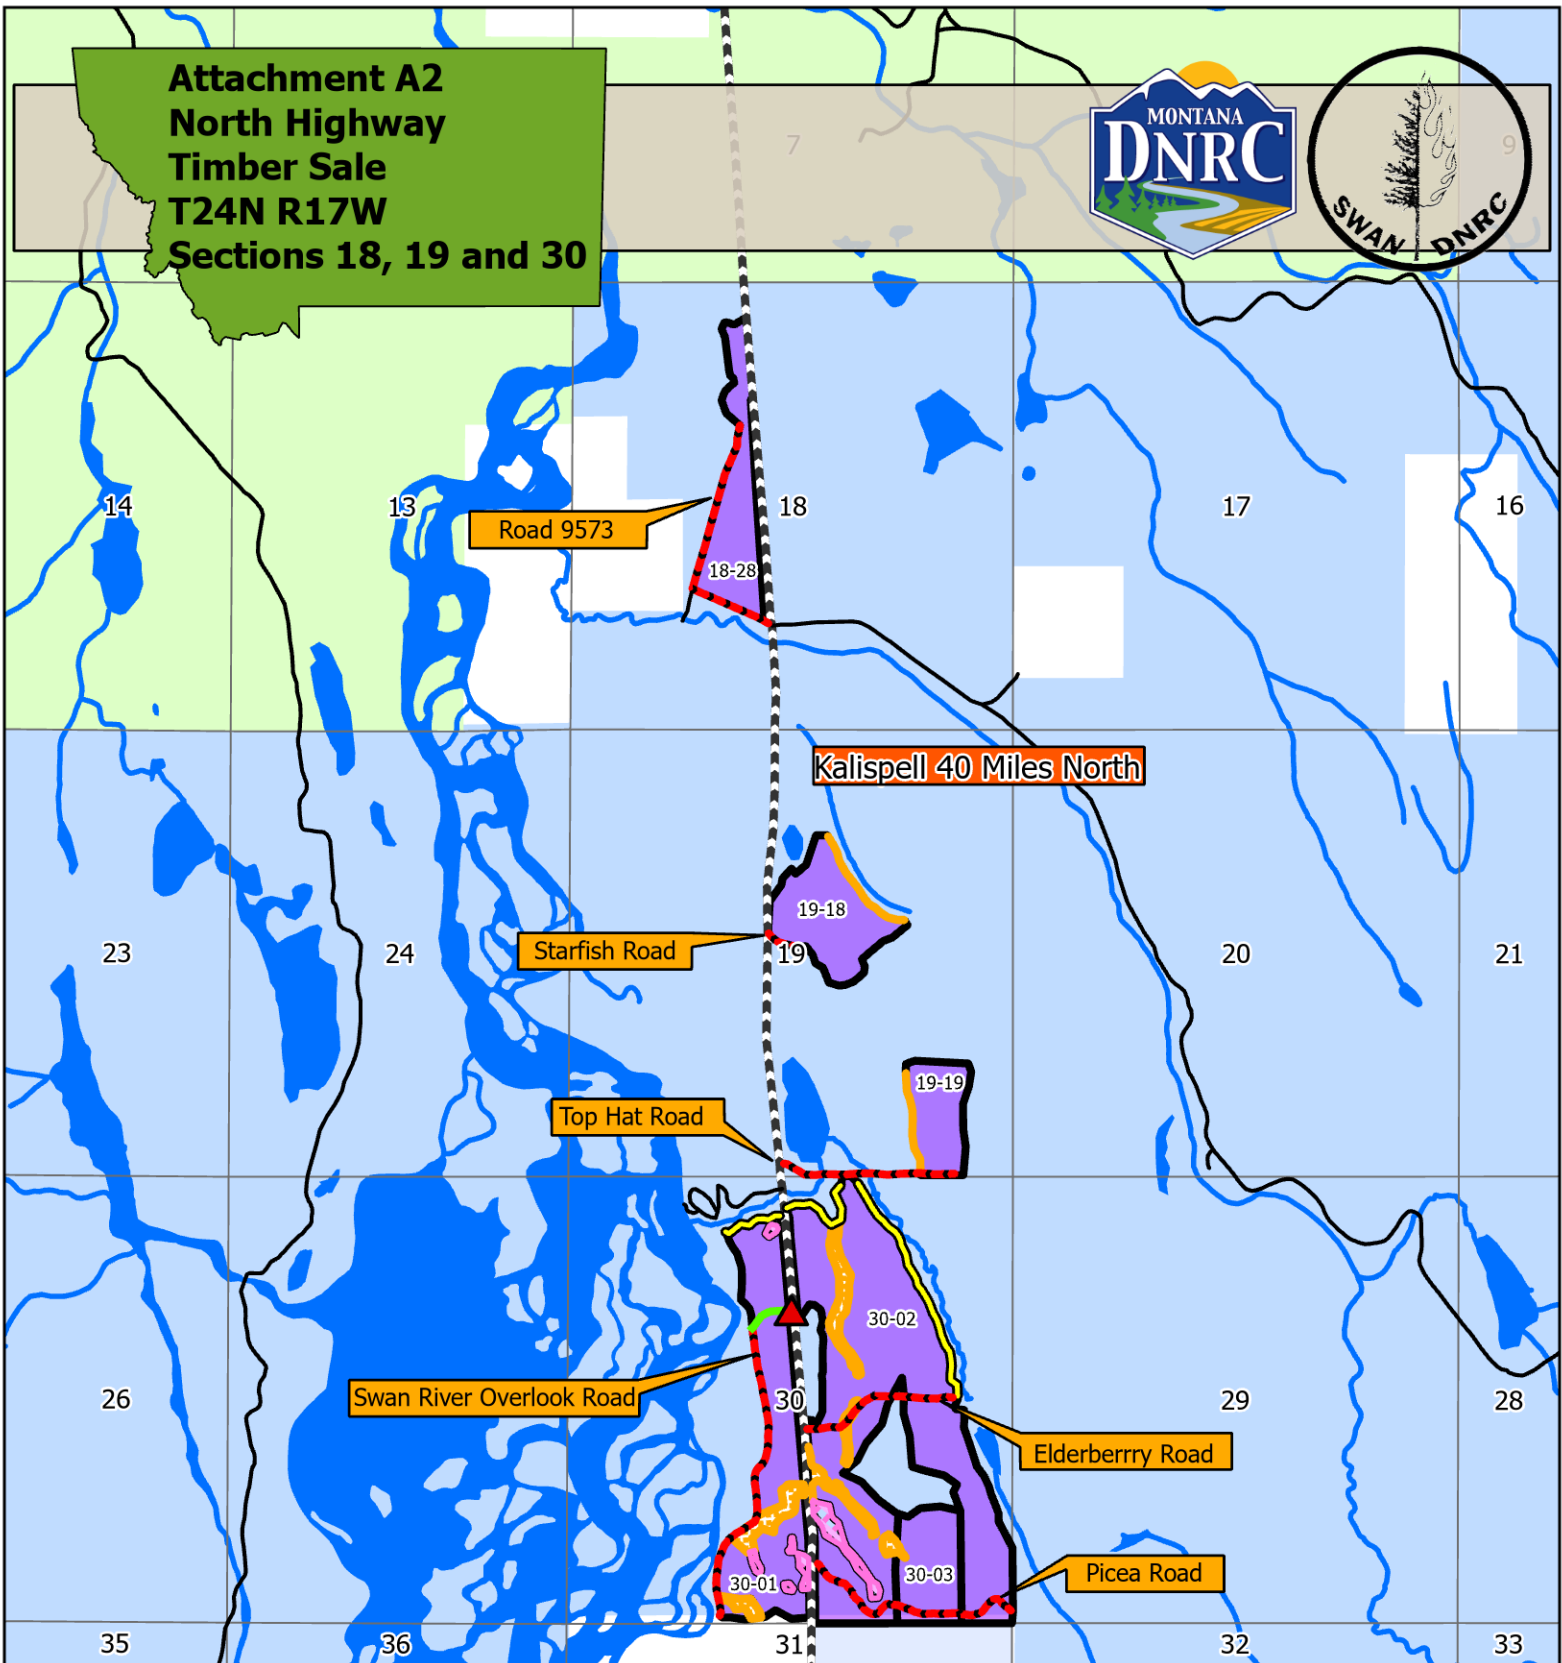


**Attachment A2
North Highway
Timber Sale
T24N R17W
Sections 18, 19 and 30**

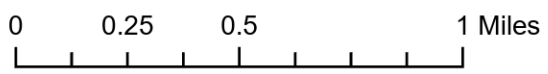

- Cutting Units
- Hydro
- Riparian Management Zone
- Equipment Management Zone Area
- Stream Management Zone Area
- Highway Approach Construction
- Haul Route
- Temporary Road Construction
- HIGHWAY 83
- OPEN
- MT DNRC
- MT FWP
- USFS

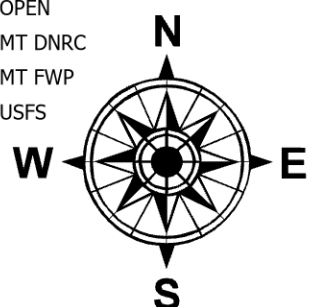

Unit	Rx	Acres	Est Tons	Est MBF
18-28	Shelterwood	32.6	1044	163
19-18	Shelterwood	32.9	1380	215
19-19	Commercial Thin	19.4	792	124
30-01	Individual Tree Selection	57.9	2103	328
30-02	Seed Tree	148.0	5963	931
30-03	Shelterwood	23.2	1025	160
		314 Ac.	12,308 tons	1,921 MBF